



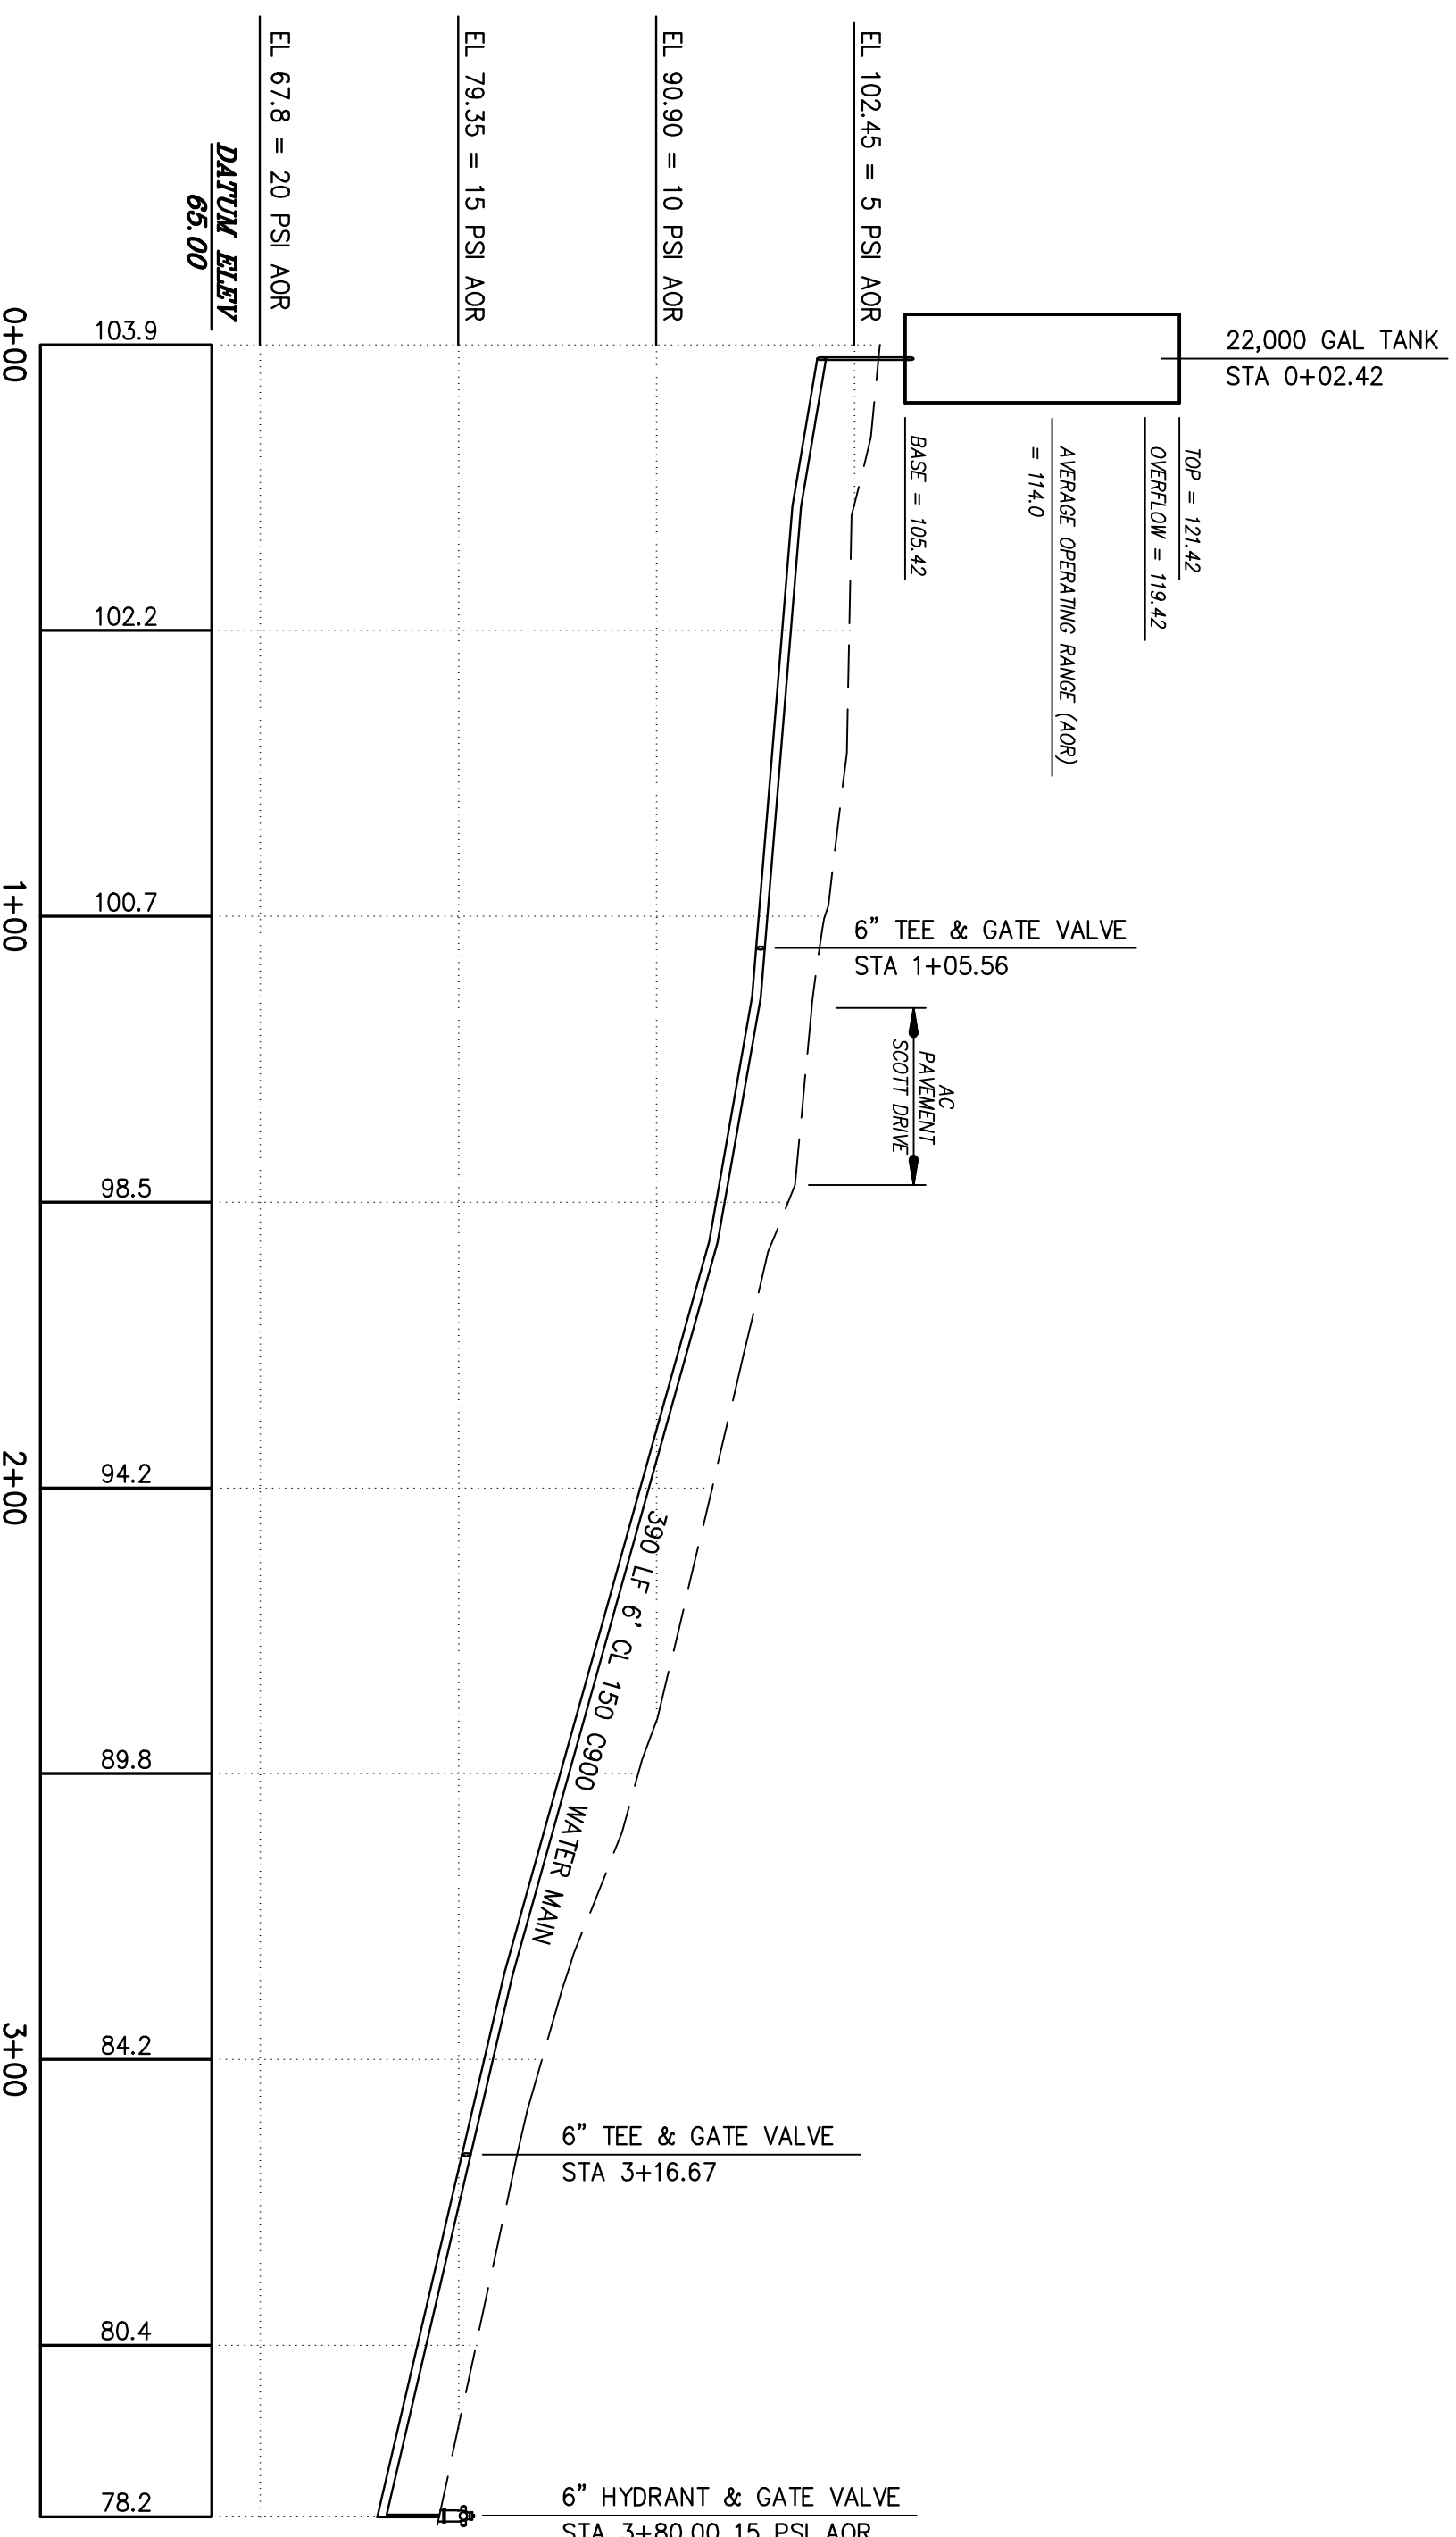

0' 15' 30' 45' 75'
SCALE IN FEET
CONTOUR INTERVAL: 1 FOOT
CONTOUR DATUM: ASSUMED

- LEGEND**
- FOUND INDIVIDUAL SERVICE LOCATION
 - LATERAL FOR OFFSET SERVICES
 - PHASE 1 6" CL. 150 C900 WATER MAIN
 - EXISTING LINE - FUTURE REPLACEMENT

GENERAL NOTES.
FIELD VERIFY EXISTING UTILITY LOCATIONS, TYPES AND SIZES.
NOT ALL SERVICES WERE FOUND. MAY NEED TO FORTHOLE TO LOCATE.

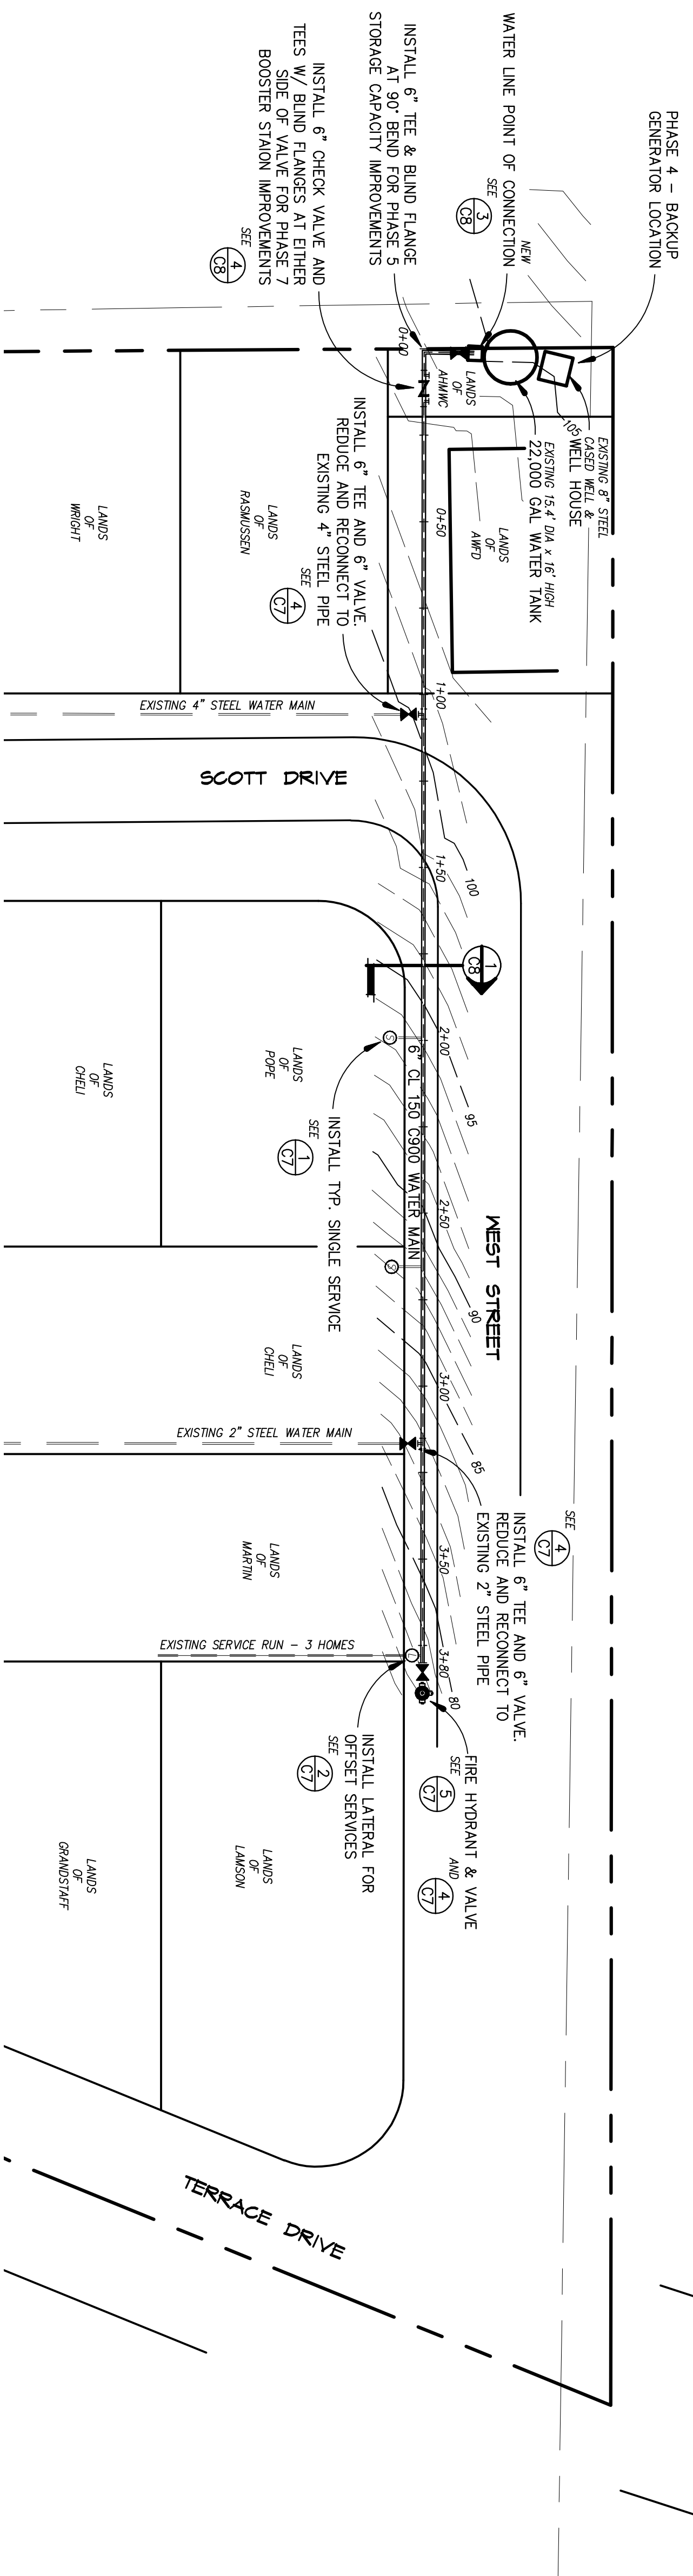

NO.	DATE	DESCRIPTION	BY
REVISIONS			

NST Engineering, Inc.
488 Riverside Drive
St. Louis, MO 63108
(314) 267-5173

DRAWN BY: KMB
CHECKED BY: JAM
DATE: 9/19/11
JOB No. 2011-041

PLAN / PROFILE PHASE 1 - WEST STREET