


GENERAL NOTES.
 FIELD VERIFY EXISTING UTILITY LOCATIONS, TYPES AND SIZES.
 NOT ALL SERVICES WERE FOUND
 - MAY NEED TO POthOLE TO LOCATE.

LEGEND
 ○ FOUND INDIVIDUAL SERVICE LOCATION
 ○ SERVICE LOCATION
 — PHASE 6 6" CL. 150 C900 WATER MAIN
 — PHASE 1 & 3 6" CL. 150 C900 WATER MAIN

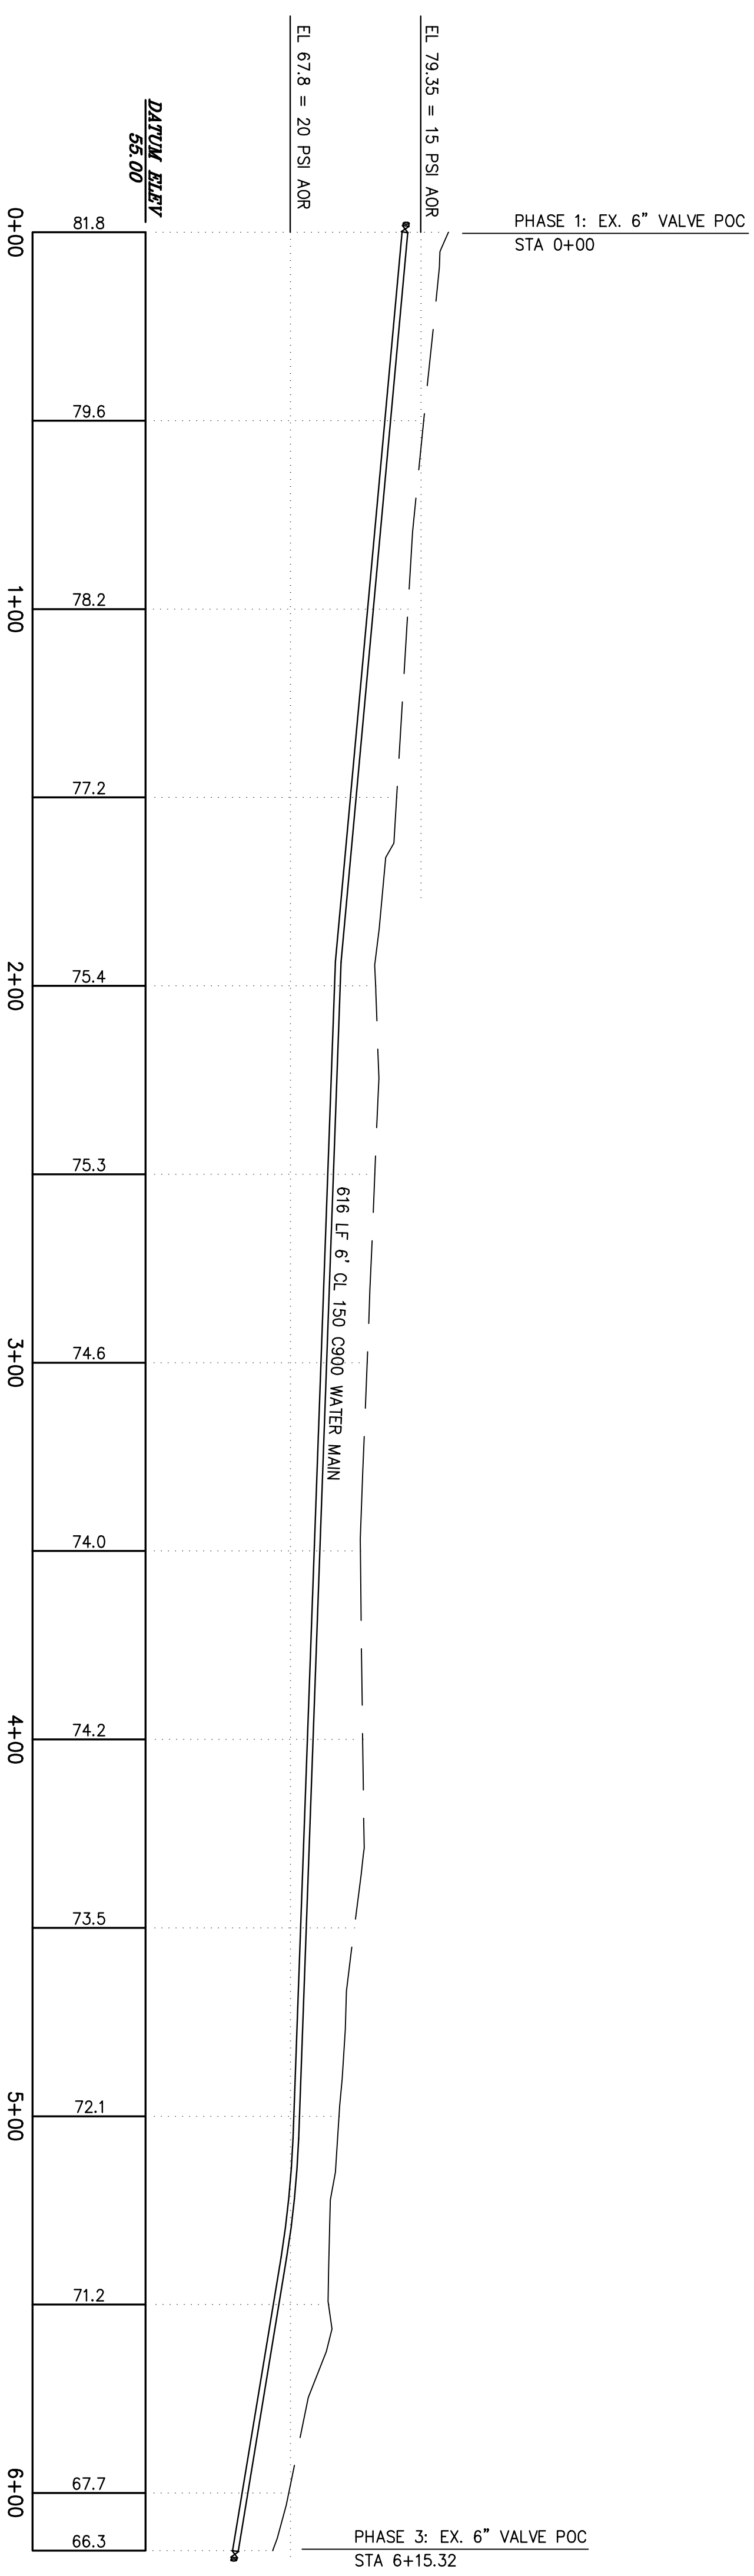

STATION	ELEVATION
0+00	81.8
0+50	79.6
1+00	78.2
1+50	77.2
2+00	75.4
2+50	75.3
3+00	74.6
3+50	74.0
4+00	74.2
4+50	73.5
5+00	72.1
5+50	71.2
6+00	67.7
6+15.32	66.3

NO.	DATE	DESCRIPTION	BY

NST Engineering, Inc.
 1485 Riverside Drive
 Suite 200
 (888) 287-5173

DRAWN BY: KMB
CHECKED BY: JAM
 DATE: 9/19/11
 JOB No. 2011-041

PLAN / PROFILE PHASE 6 - REAR OF LOTS

FUTURE - NOT A PART OF PHASE 1