


ALMANOR HEIGHTS MUTUAL WATER CO., INC.
 PRATTVILLE, CA. MAILING P.O. BOX 934, CHESTER, CA. 96020

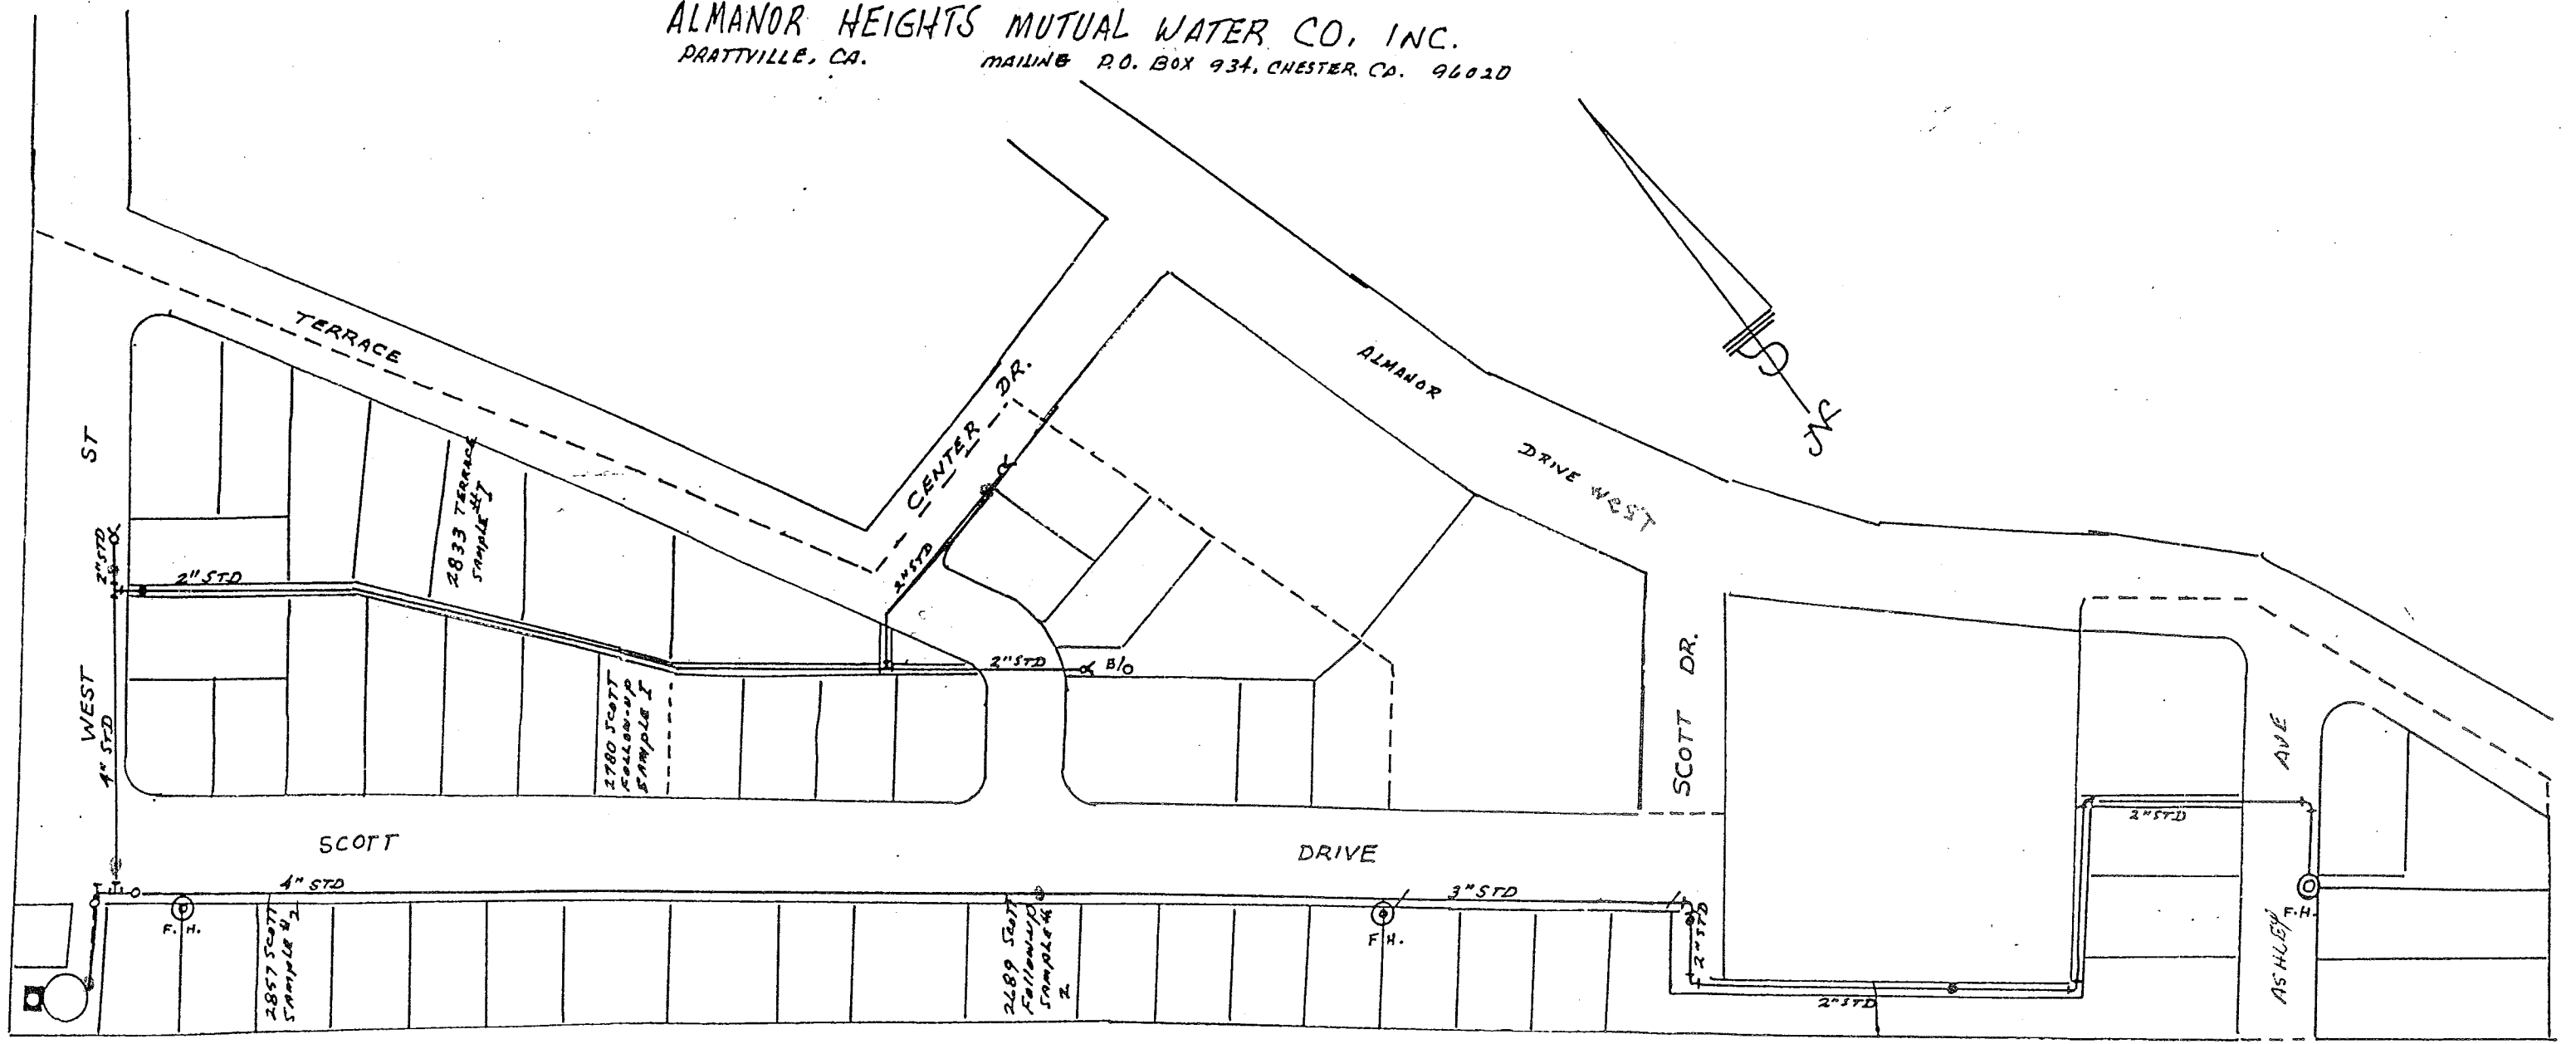

WELL 1-01
 TANK 1-01

SCALE 1" = 100'
 P.G. MODRE 7-16-96