


**GENERAL NOTES.**  
 FIELD VERIFY EXISTING UTILITY LOCATIONS, TYPES AND SIZES.  
 NOT ALL SERVICES WERE FOUND - MAY NEED TO POTHOLE TO LOCATE.

- LEGEND**
- FOUND INDIVIDUAL SERVICE LOCATION
  - LATERAL FOR OFFSET SERVICES
  - EXISTING SERVICE RUN
  - PHASE 2 6" CL 150 C900 WATER MAIN
  - RE-ALIGN NEW WATER MAIN ALONG FENCE. FIELD VERIFY PROPOSED LOCATION
  - EXISTING WATER LINE TO BE ABANDONED
  - PROPERTY LINE

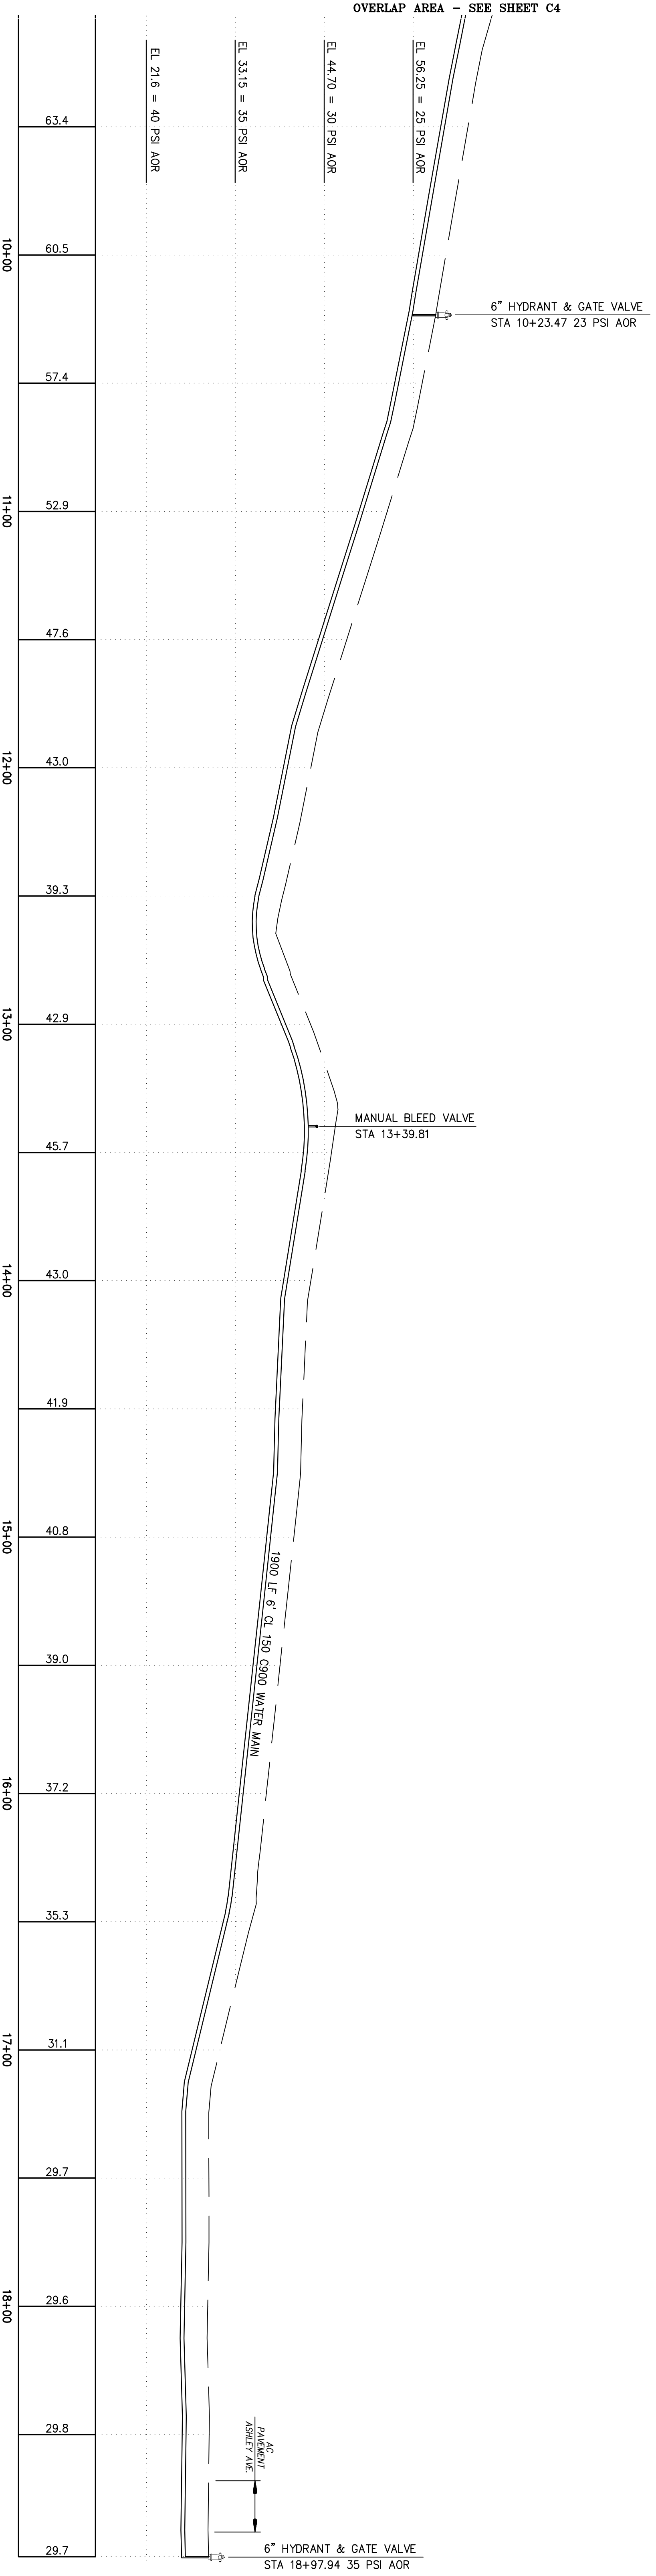

NO.	DATE	DESCRIPTION	BY	
REVISIONS				
<b>NST Engineering, Inc.</b> 1485 Riverside Drive Suite 100 (830) 257-5173				
DRAWN BY:	CHECKED BY:			
KMB	JAM			
DATE:	DATE:			
9/18/11	9/18/11			
JOB No.	JOB No.			
2011-041	2011-041			
PLAN / PROFILE PHASE 2 - SCOTT TO ASHLEY				
FUTURE - NOT A PART OF PHASE 1				
SHEET	SHEET			
C4	4 OF 8			
JOB No.	JOB No.			
11-41	11-41			